




Stickwick Farmhouse - Ground Floor

Not to scale

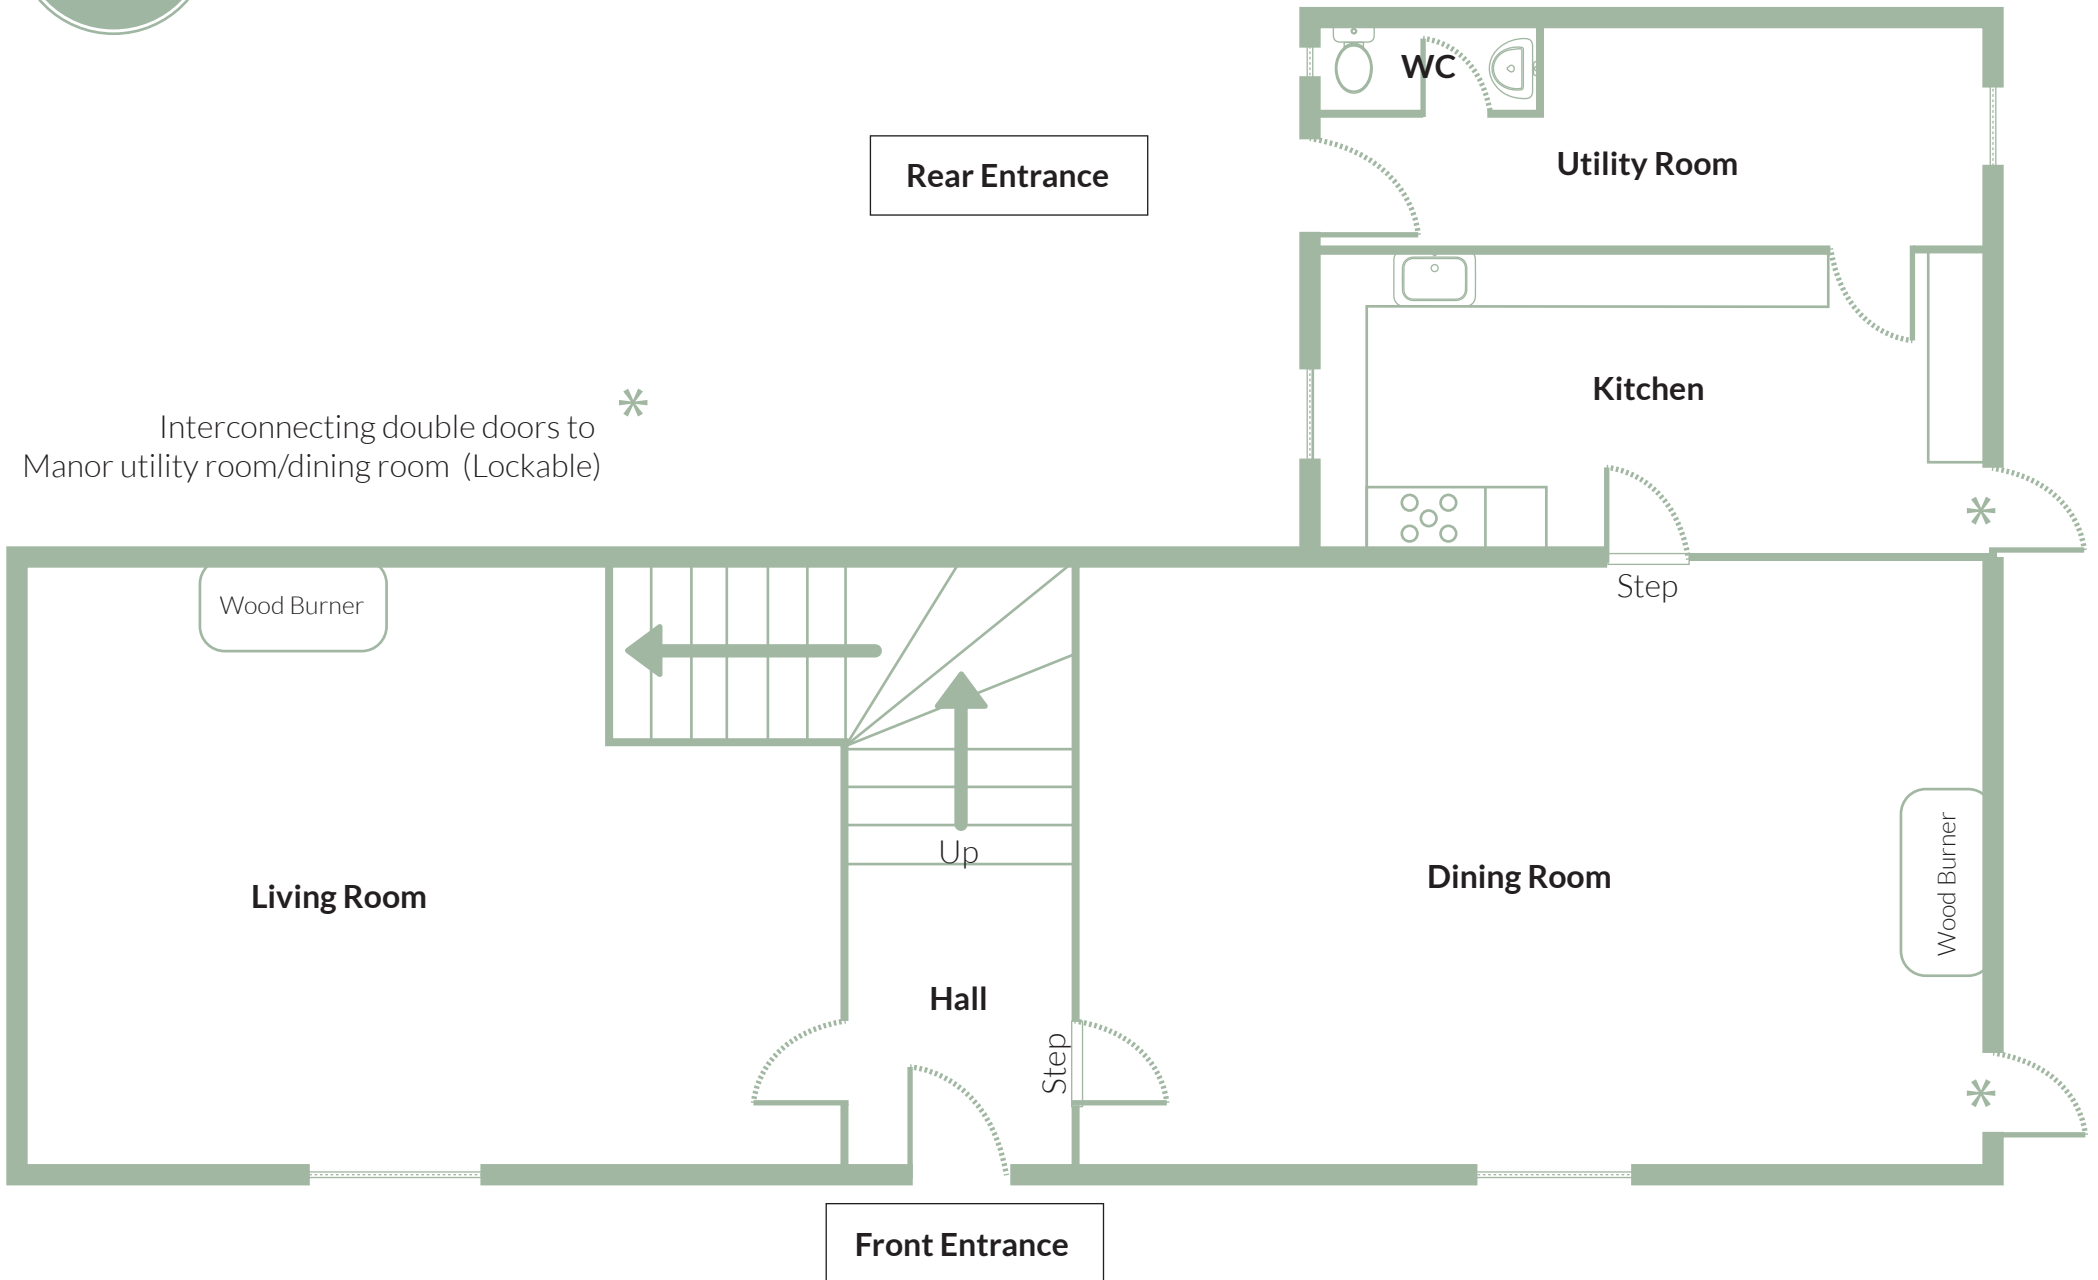

Rear Entrance

WC

Utility Room

Kitchen

Step

Wood Burner

Living Room

Hall

Up

Dining Room

Wood Burner

Front Entrance

Interconnecting double doors to
Manor utility room/dining room (Lockable)

